
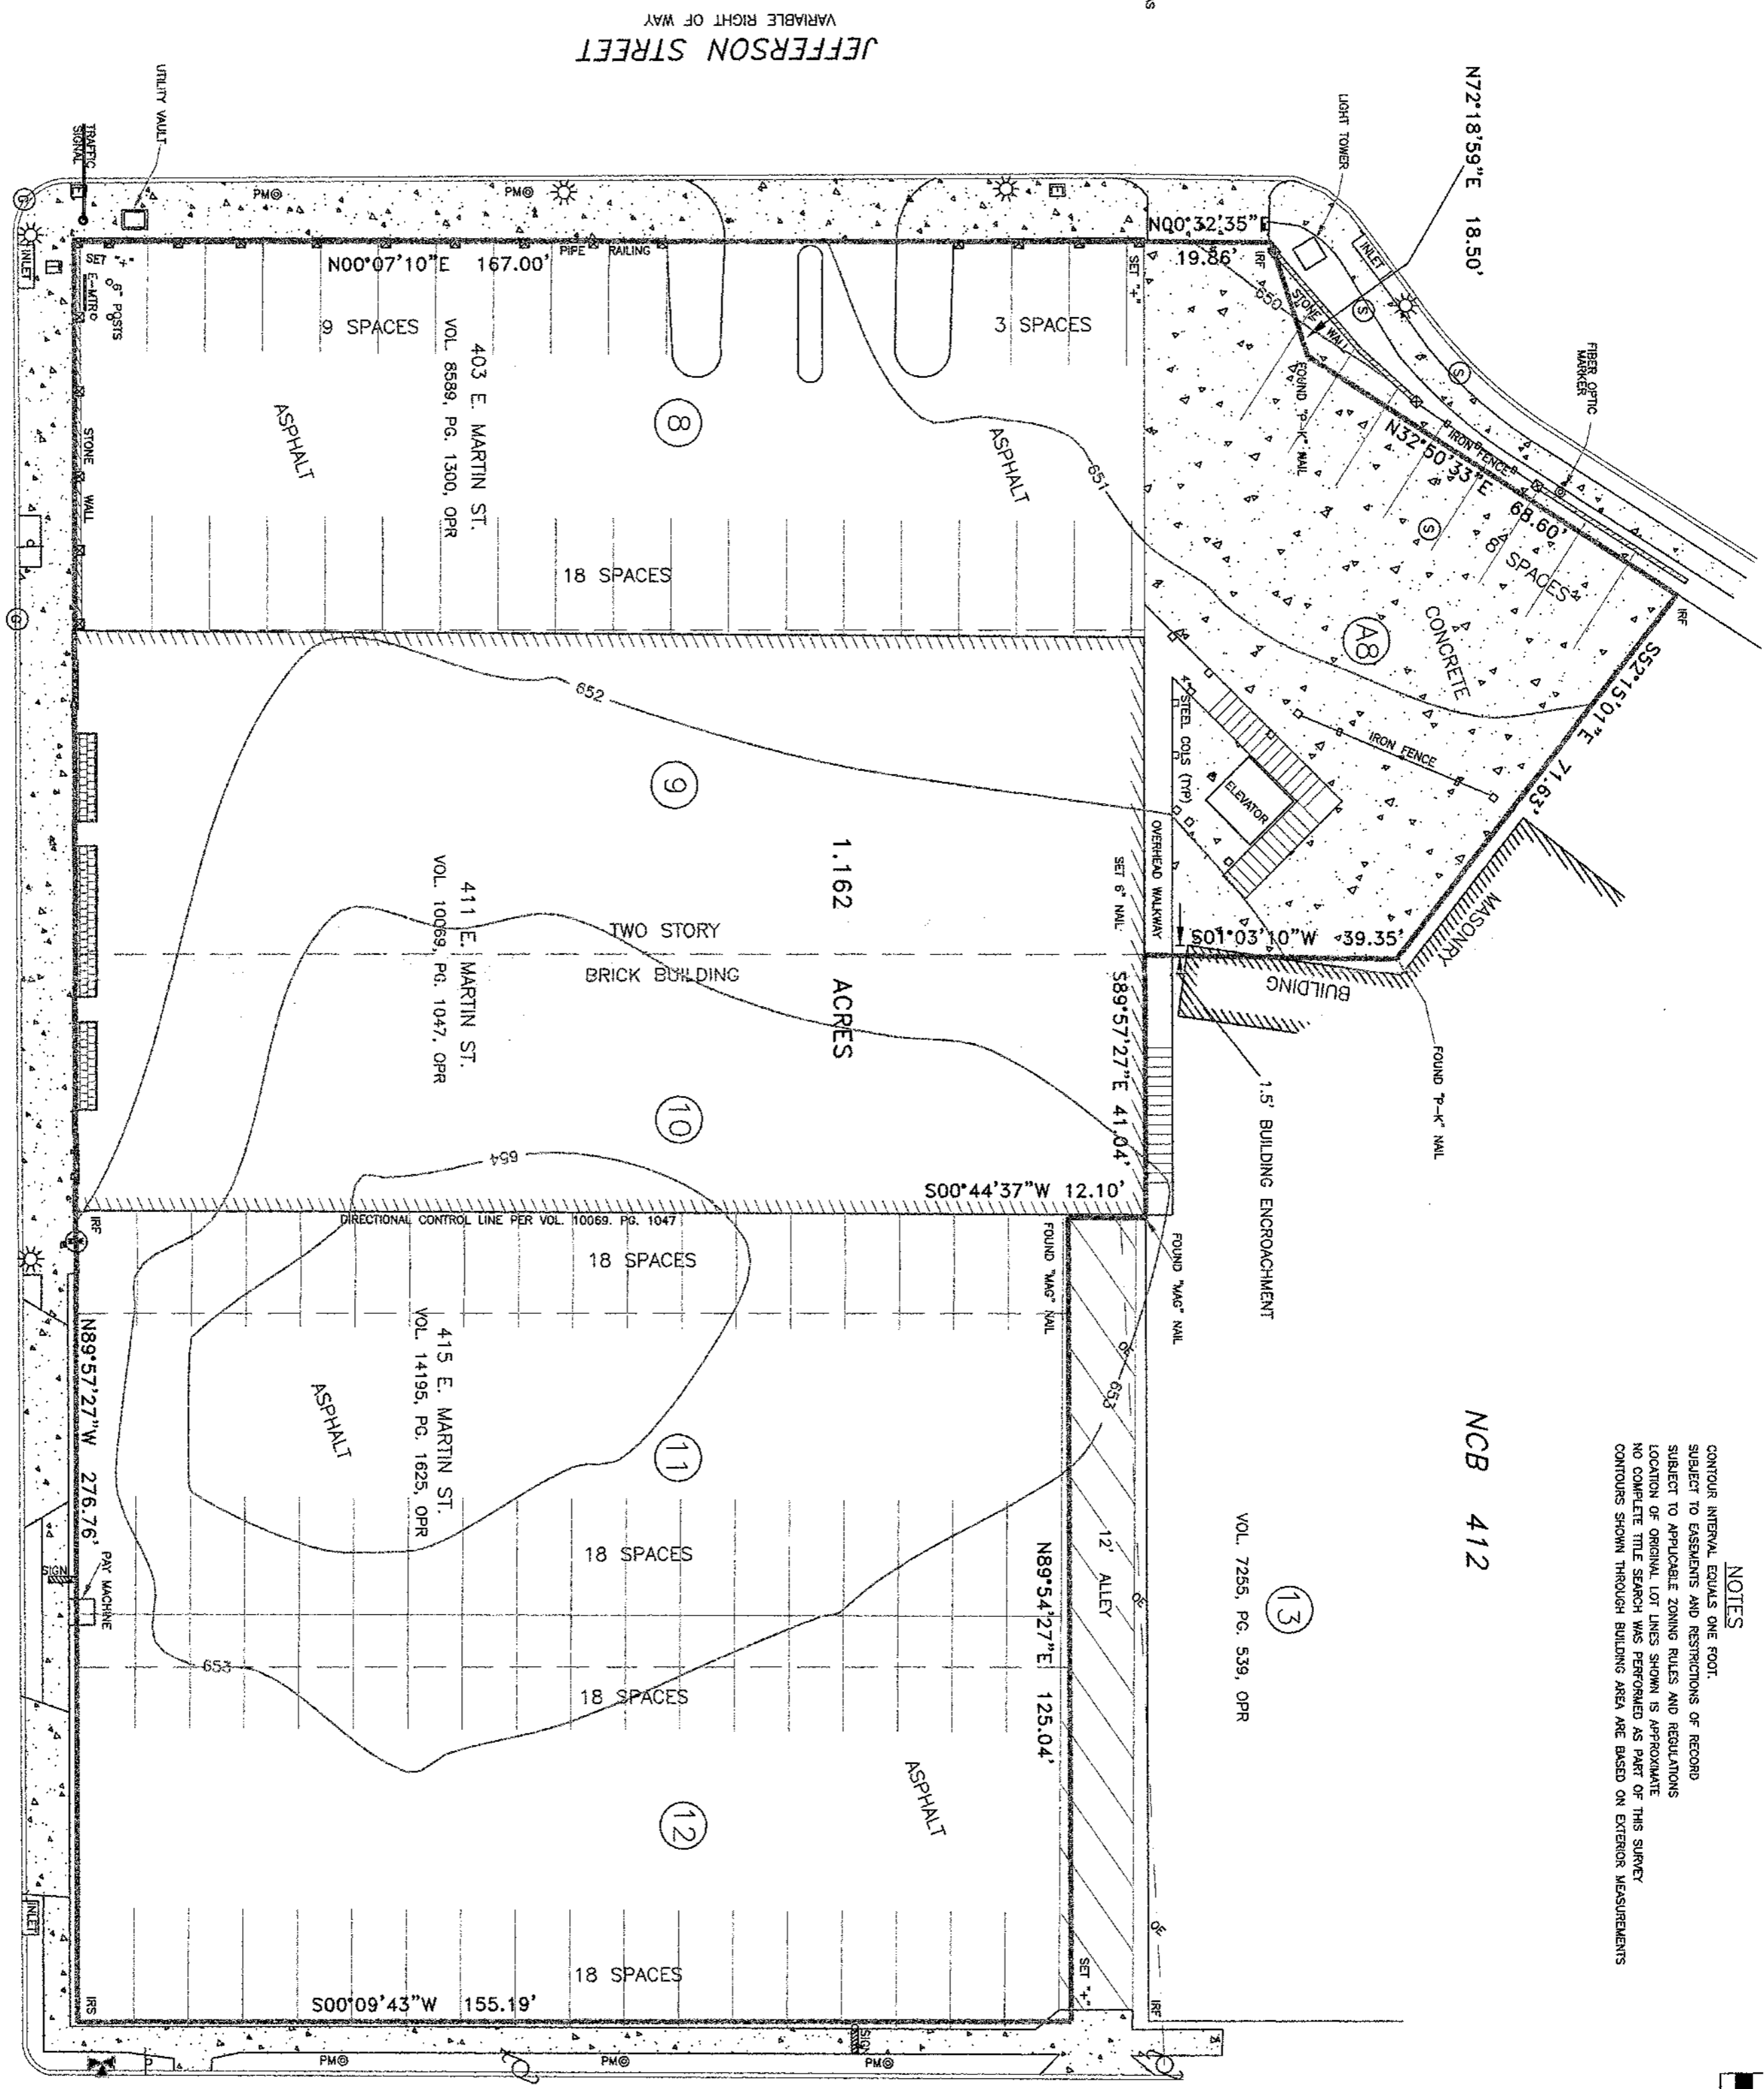


**LEGEND**

- 1/2" IRON ROD FOUND
- 1/2" IRON ROD SET
- ⑤ SANITARY SEWER MANHOLE
- ☀ LIGHT STANDARD
- ☎ TELEPHONE MANHOLE
- ⊕ WATER METER
- ⊞ ELECTRIC JUNCTION BOX
- ▭ CONCRETE
- ⊕ FIRE HYDRANT
- ⊕ POWER POLE
- ⊕ GAS VALVE
- ⊕ TRAFFIC SIGN
- ⑫ LOT NUMBER
- ⊕ PARKING METER
- ⊕ OVERHEAD ELECTRIC
- ⊕ E-METER
- ⊕ ELECTRIC METER PANEL
- ⊕ STONE COLUMN
- ⊕ GROSS CUT IN CONCRETE
- OPR = OFFICIAL PUBLIC RECORDS OF REAL PROPERTY, BEAR COUNTY, TEXAS

**NOTES**

CONTOUR INTERVAL EQUALS ONE FOOT.  
 SUBJECT TO EASEMENTS AND RESTRICTIONS OF RECORD  
 SUBJECT TO APPLICABLE ZONING RULES AND REGULATIONS  
 LOCATION OF ORIGINAL LOT LINES SHOWN IS APPROXIMATE  
 NO COMPLETE TITLE SEARCH WAS PERFORMED AS PART OF THIS SURVEY  
 CONTOURS SHOWN THROUGH BUILDING ARE BASED ON EXTERIOR MEASUREMENTS

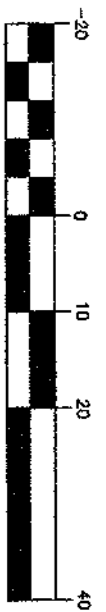

Sheet 1 of 1

**BROWN SURVEYING COMPANY**  
 6901 TIERRA BONITA, SAN ANTONIO, TEXAS 78263  
 (210) 648-3697 (210) 648-5561 FAX  
 kbsurvey@aol.com

BOUNDARY AND TOPOGRAPHIC SURVEY  
 1.162 ACRES OF LAND SITUATED IN NEW CITY BLOCK 412, BLOCK 5,  
 CITY OF SAN ANTONIO, BEAR COUNTY, TEXAS, CONTAINING A PORTION OF  
 LOT 7, AND ALL OF LOTS 8, 9, 10, 11, 12, AND A-8

STATE OF TEXAS  
 COUNTY OF BEAR  
 I HEREBY CERTIFY THAT THE ABOVE PLAT IS TRUE AND  
 CORRECT, AND IS BASED ON AN ACTUAL SURVEY MADE ON  
 THE GROUND UNDER MY DIRECT SUPERVISION.  
 This the 21st day of NOVEMBER, 2012, A.D.  
 KERRY J. BROWN

Date	11-21-12
Dwn. By	K.J.B.
App'd. By	K.J.B.
JOB No.	12048
Scale	1" = 20'
Date	Revisions

R.P.L.S. NO. 4916